




-Y3- POTSta. 27+20.000 =
 -Y3-LT(2) POT 27+20.000 (10.388 LT) =
 -Y3-RT(2) POT 27+20.000 (10.389 RT)

-Y3-RT(2) POT 27+40.000
 -Y3-LT(2) POT 27+40.000
BEGIN CONSTRUCTION

MATCHLINE "YY"
 SEE SHEETS SIGN-79 & SIGN-80


MATCHLINE "ZZ"
 SEE SHEET SIGN-45

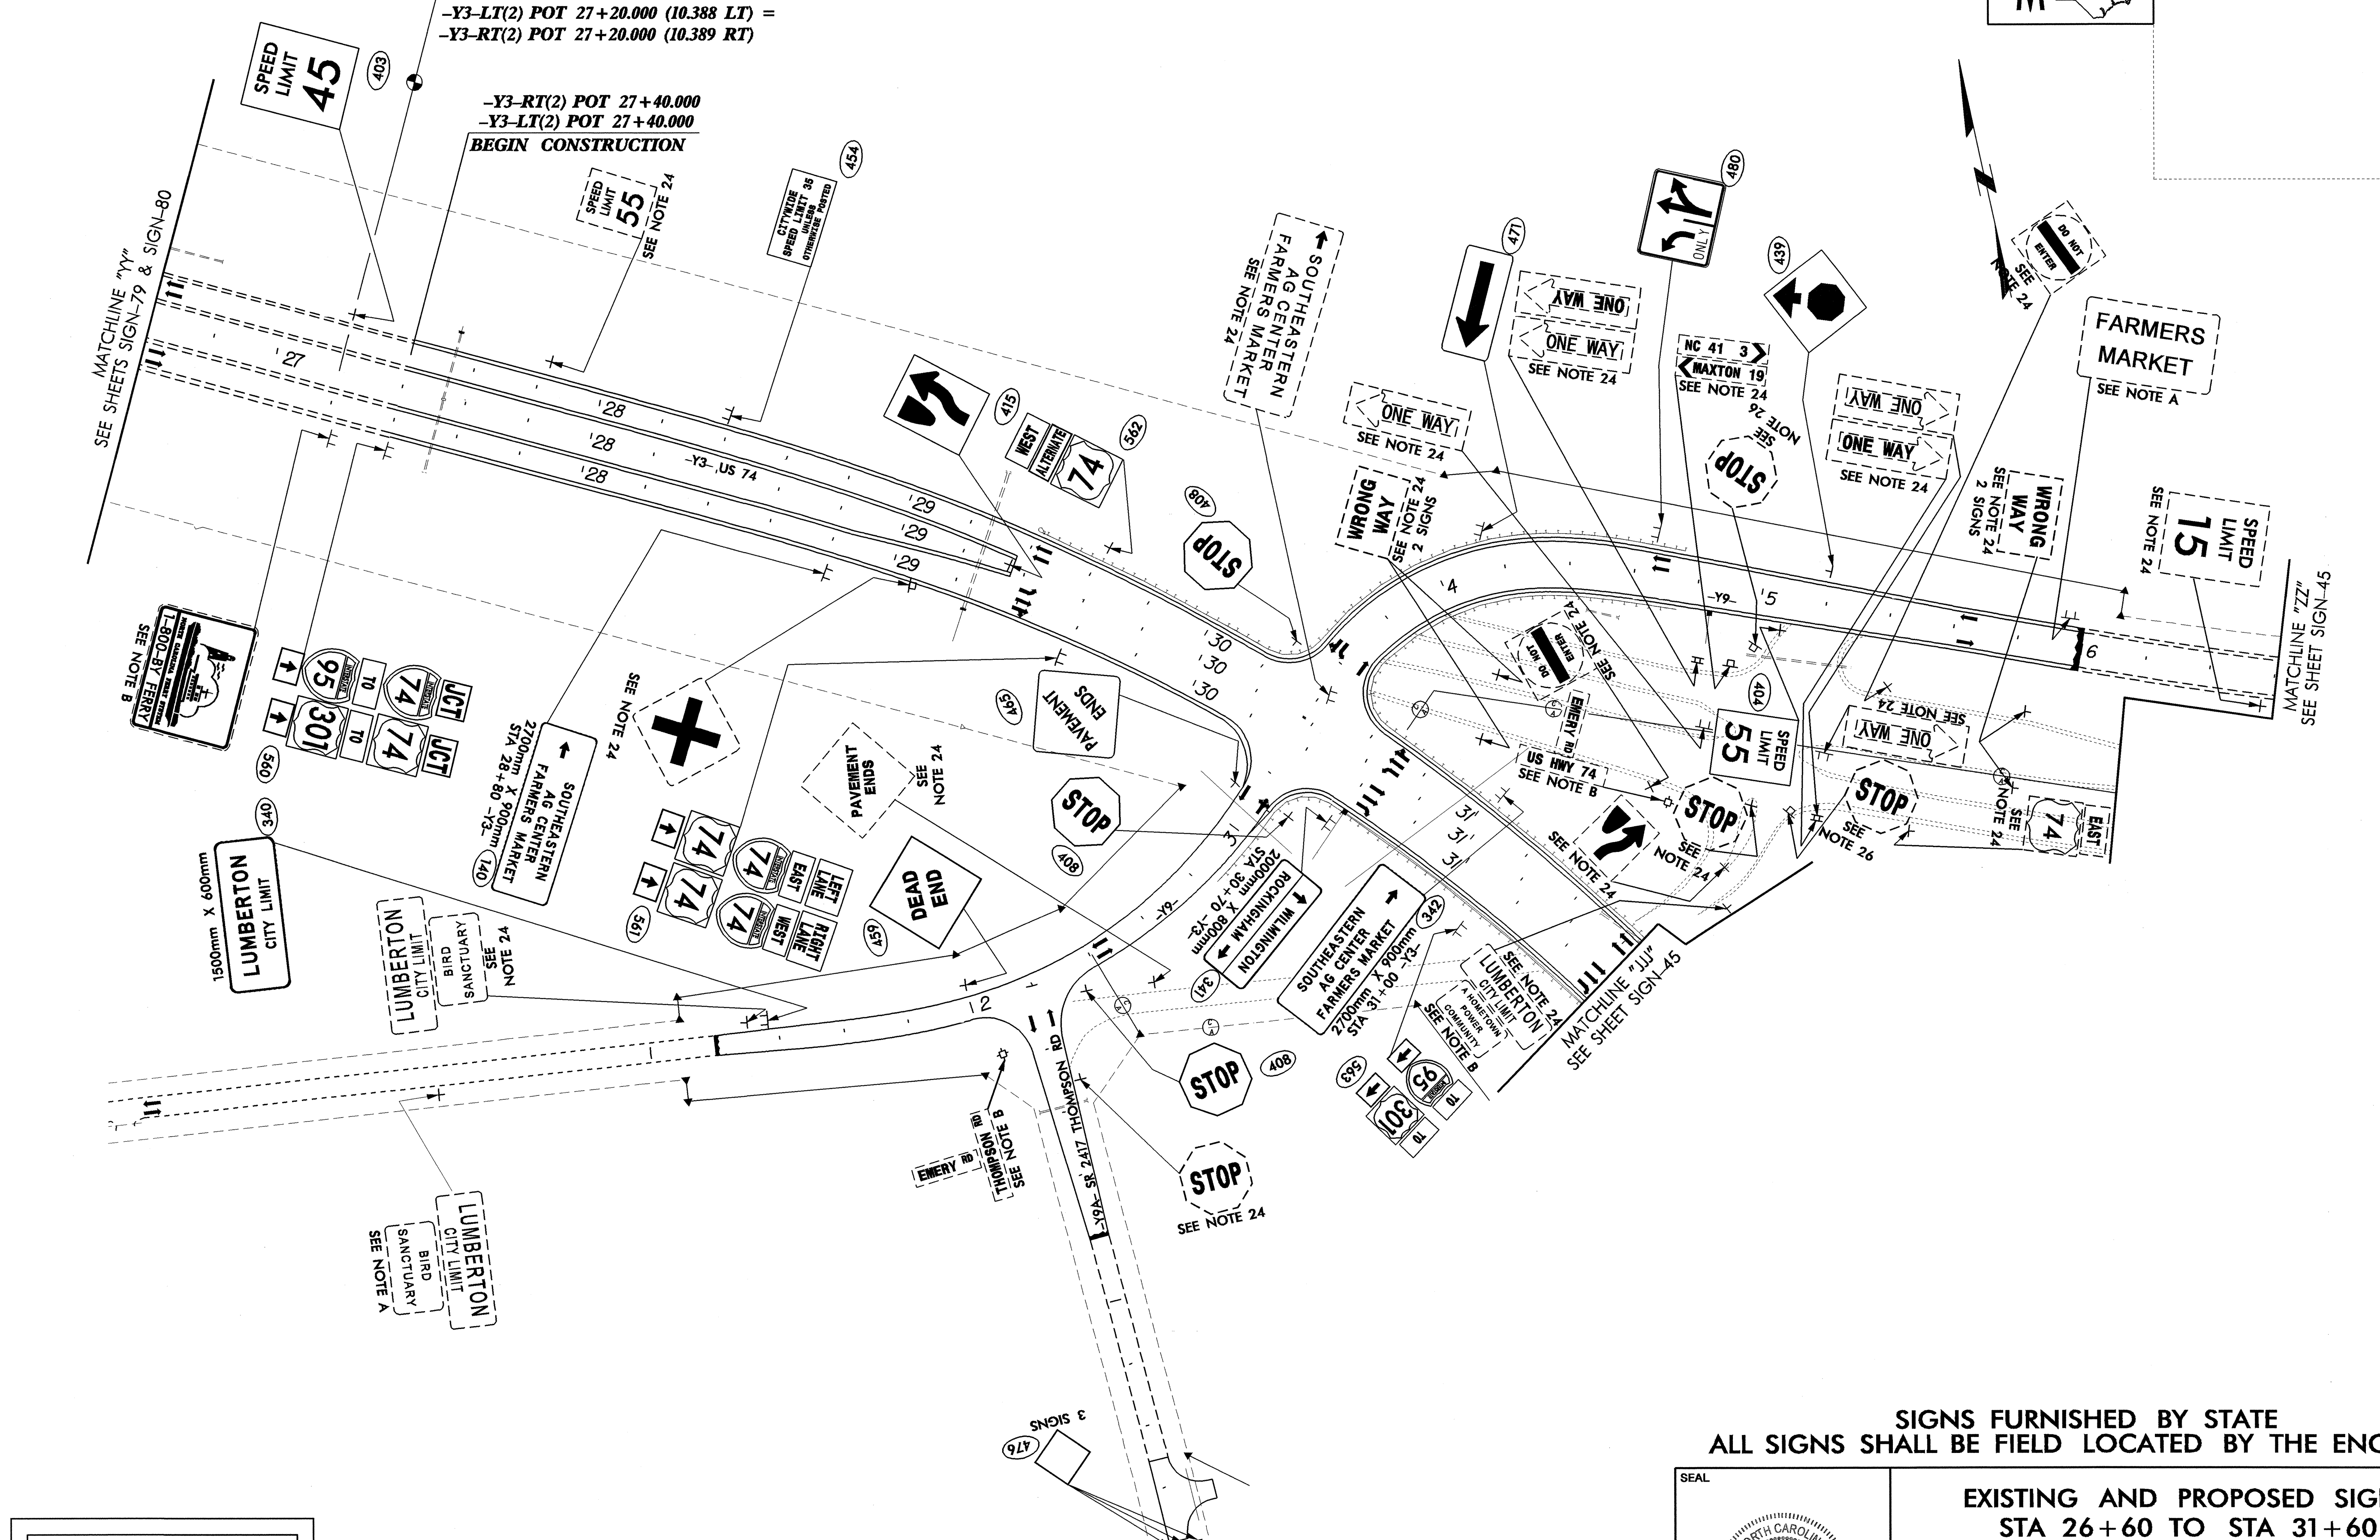

SYMBOLS

* TRAFFIC SIGNAL LOCATION.
 NOTE: REMOVE AND DISPOSE OF ALL EXISTING SIGNS UNLESS OTHERWISE NOTED

**SIGNS FURNISHED BY STATE
 ALL SIGNS SHALL BE FIELD LOCATED BY THE ENGINEER**

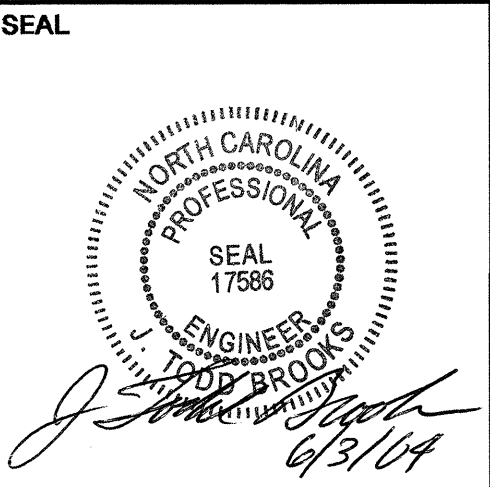

EXISTING AND PROPOSED SIGNS STA 26+60 TO STA 31+60 -Y3- US 74 ALTERNATE		REVISIONS	
SCALE	1:1000		
DATE	JUNE 2004		
SIGNING TECHNICIAN	JAWEMH		
SIGNING DESIGN ENG	LM MOON		
SIGNING PROJECT ENG	JT BROOKS		

PBS&J 1616 EAST MILLBROOK ROAD, SUITE 310
 RALEIGH, NORTH CAROLINA 27609
 PHONE: (919) 876-6888

03-JUN-2004 18:15
 C:\P13\cur\200219_50_LR13\46513\46513.dgn
 10/3/04