




STATIONING IS APPROXIMATE FROM STA 0+00 TO STA 10+00 ON -Y2-. STATIONING WAS EXTRAPOLATED FROM PROJECT LIMITS FOR LOCATION OF SIGNS.

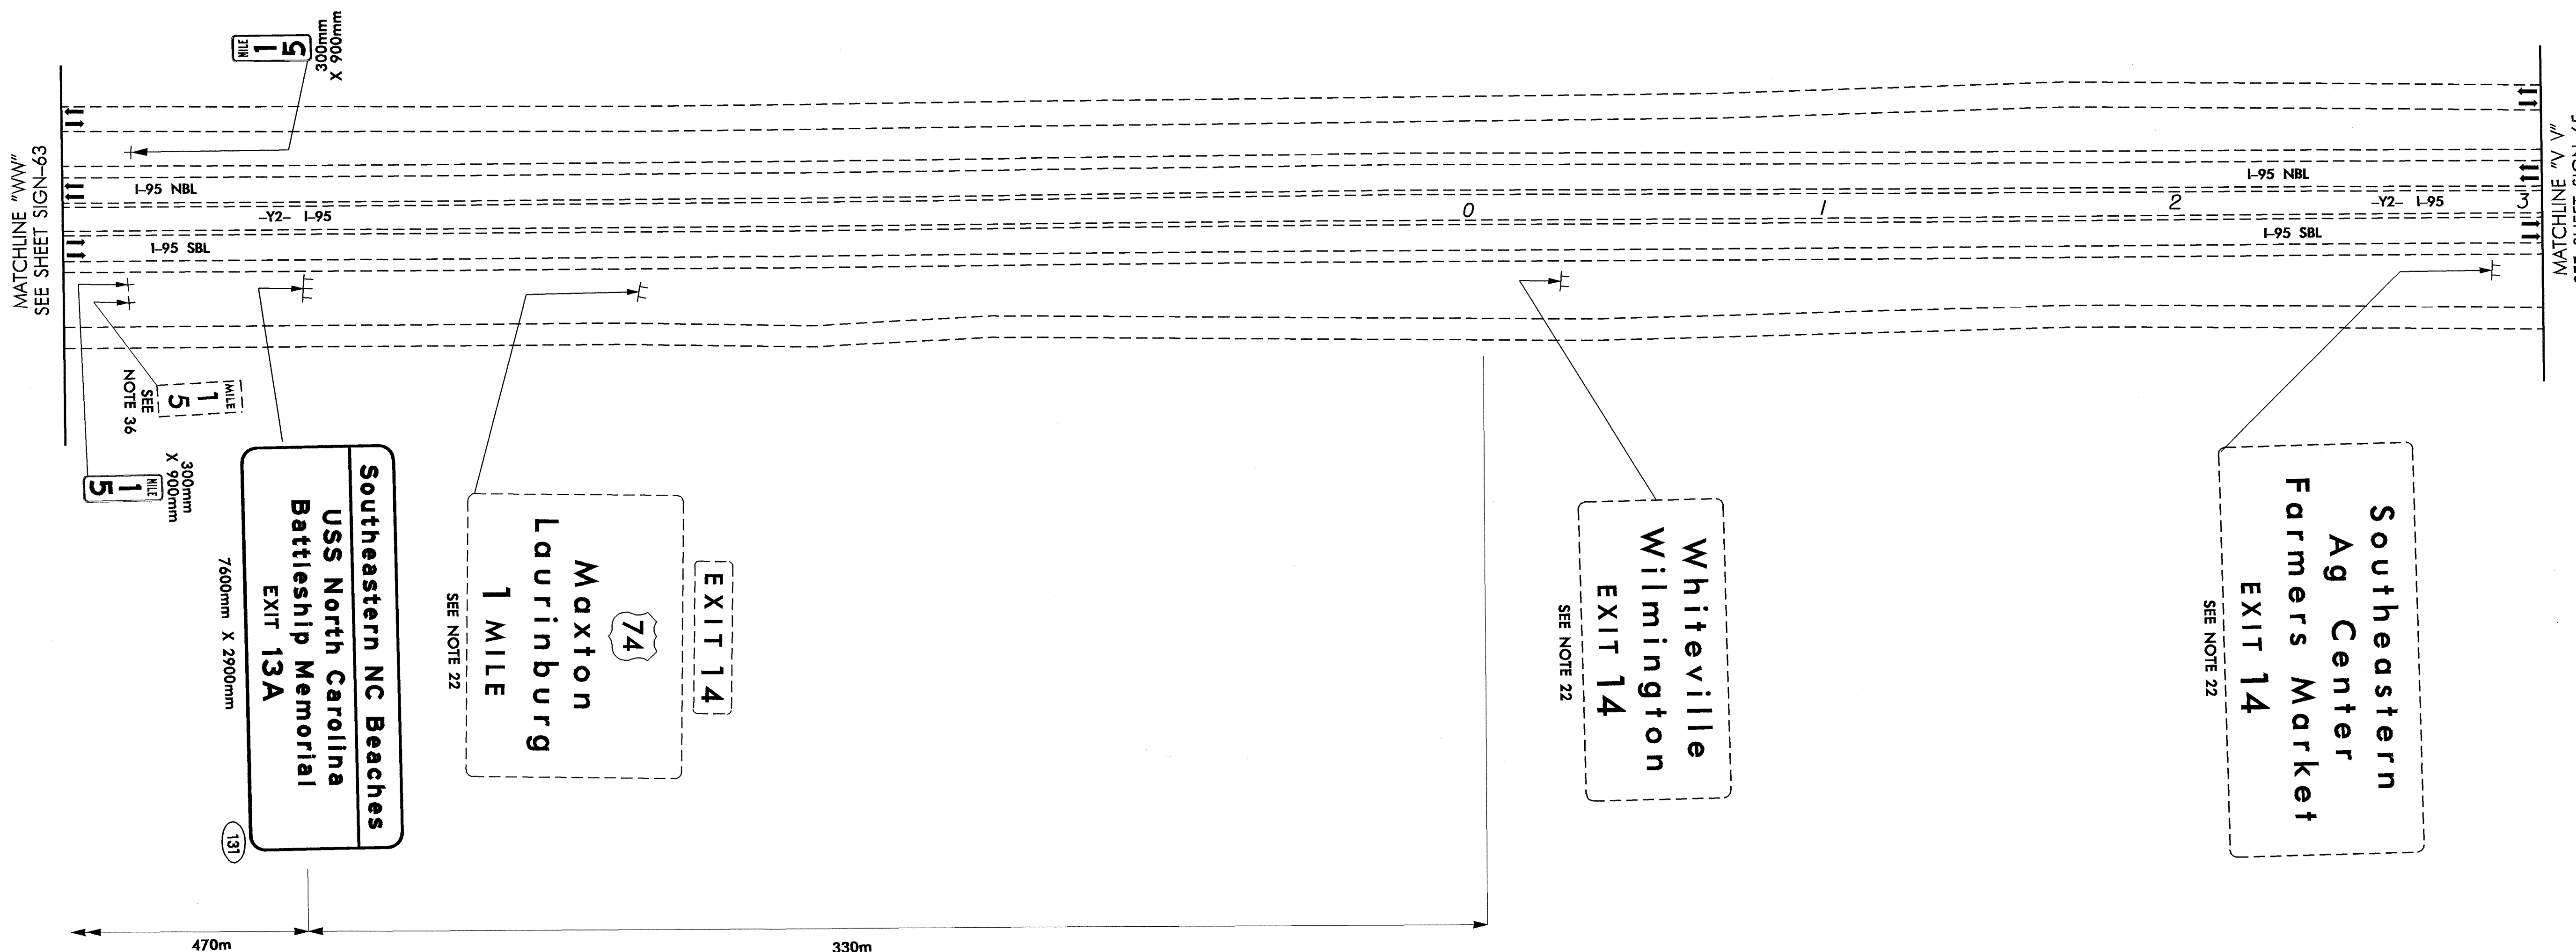


MATCHLINE "WW"
SEE SHEET SIGN-63

MATCHLINE "VV"
SEE SHEET SIGN-65

SYMBOLS

* TRAFFIC SIGNAL LOCATION.
NOTE: REMOVE AND DISPOSE OF ALL EXISTING SIGNS UNLESS OTHERWISE NOTED

SIGNS FURNISHED BY STATE
ALL SIGNS SHALL BE FIELD LOCATED BY THE ENGINEER

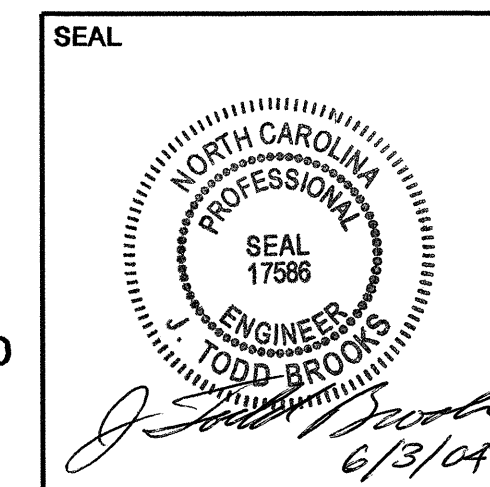

EXISTING AND PROPOSED SIGNS -Y2- I-95		N. C. DEPARTMENT OF TRANSPORTATION DIVISION OF HIGHWAYS TRAFFIC ENGINEERING BRANCH	REVISIONS
SCALE	1:1000		
DATE	JUNE 2004		
SIGNING TECHNICIAN	JAWEMH		
SIGNING DESIGN ENG	LM MOON		
SIGNING PROJECT ENG	JT BROOKS		

PBSJ 1616 EAST MILLBROOK ROAD, SUITE 310
RALEIGH, NORTH CAROLINA 27609
PHONE: (919) 876-6888

03-JUN-2004 14:02
G:\TECH\OURT\280219_50_P513\W513C\451\gnr\64.dgn
3/4/2004