




MATCHLINE "QQ"
SEE SHEETS SIGN-42 & 43

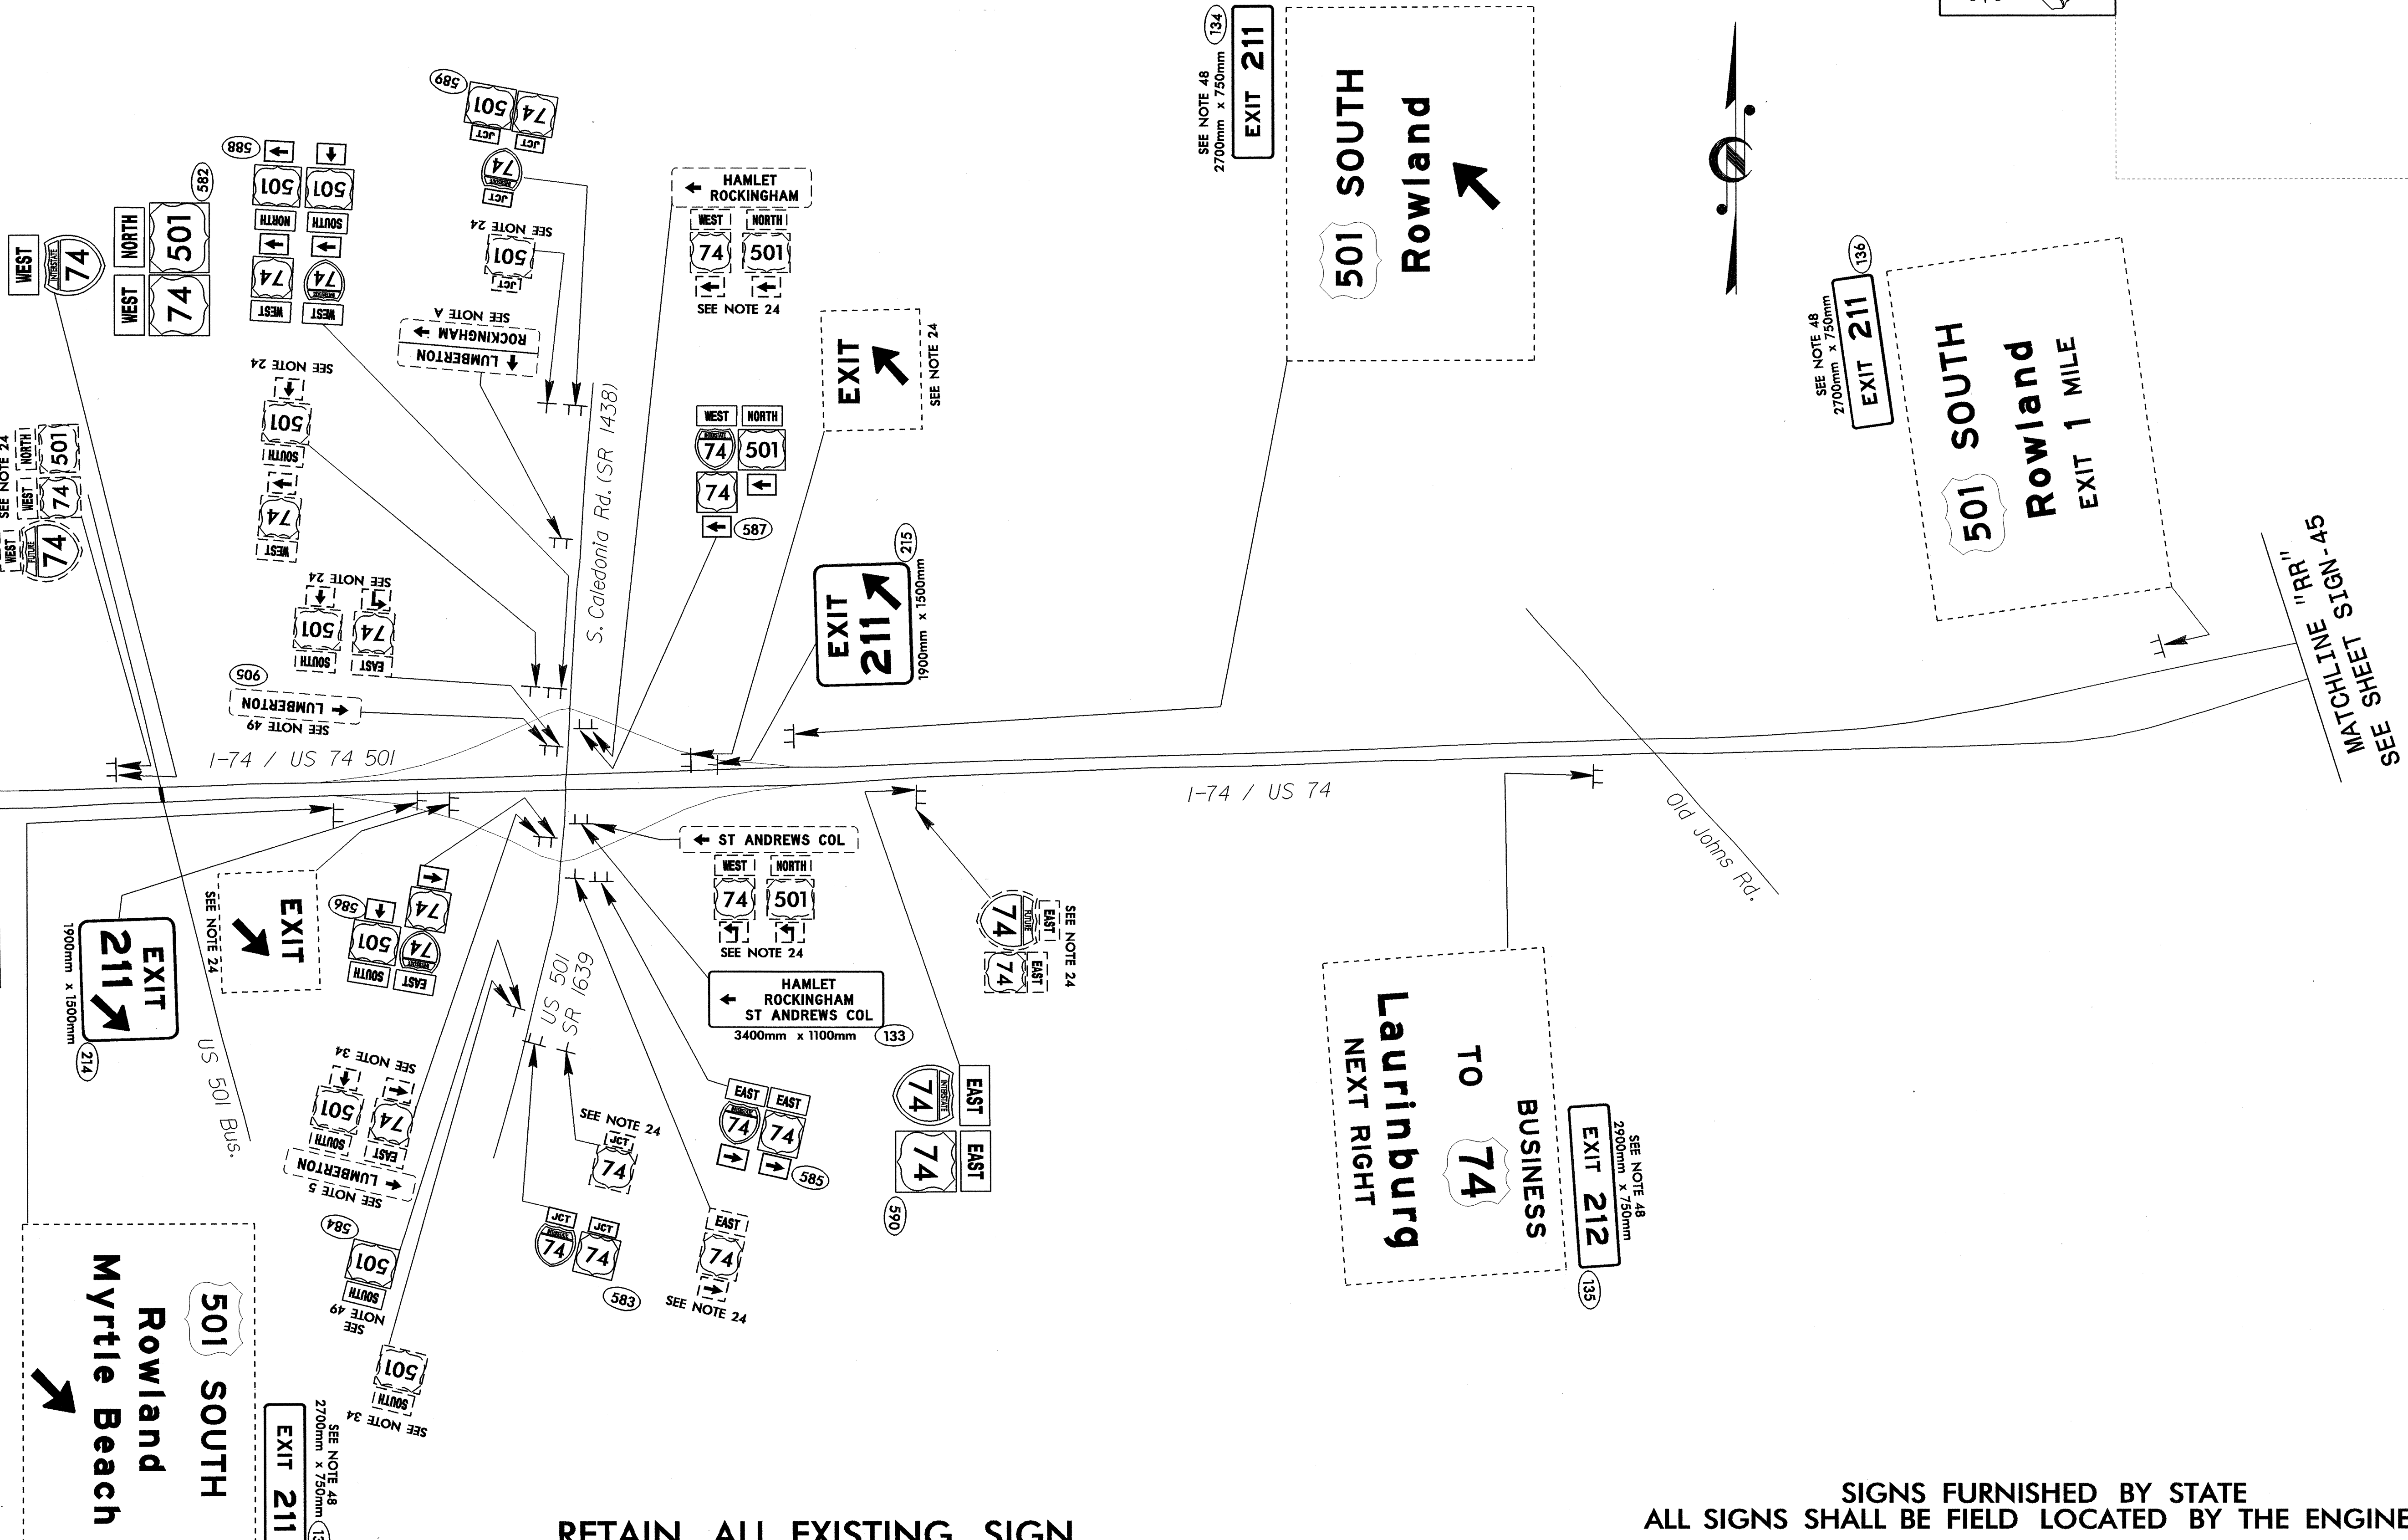

**RETAIN ALL EXISTING SIGN
NOT SHOWN ON PLANS**

SYMBOLS	
★	TRAFFIC SIGNAL LOCATION.
NOTE: REMOVE AND DISPOSE OF ALL EXISTING SIGNS UNLESS OTHERWISE NOTED	

**SIGNS FURNISHED BY STATE
ALL SIGNS SHALL BE FIELD LOCATED BY THE ENGINEER**

		EXISTING AND PROPOSED SIGNS							
		I-74 / US 74 US 501 / SR 1639							
SCALE	1:4000	N. C. DEPARTMENT OF TRANSPORTATION DIVISION OF HIGHWAYS TRAFFIC ENGINEERING BRANCH							
DATE	SEPTEMBER 2004								
SIGNING TECHNICIAN	JAW/EMH/MRC								
SIGNING PROJECT ENG	JT BROOKS								
SIGNING DESIGN ENG LM MOON		REVISIONS <table border="1"> <tr><td> </td><td> </td></tr> <tr><td> </td><td> </td></tr> <tr><td> </td><td> </td></tr> </table>							

PBS&J 1616 EAST MILLBROOK ROAD, SUITE 310
RALEIGH, NORTH CAROLINA 27609
PHONE: (919) 876-6888

Lisa M. Moon
9-27-04

24-SEP-2004 16:02
C:\pws\mrc\0513_Laurinburg\signsheet04.dgn
18265